

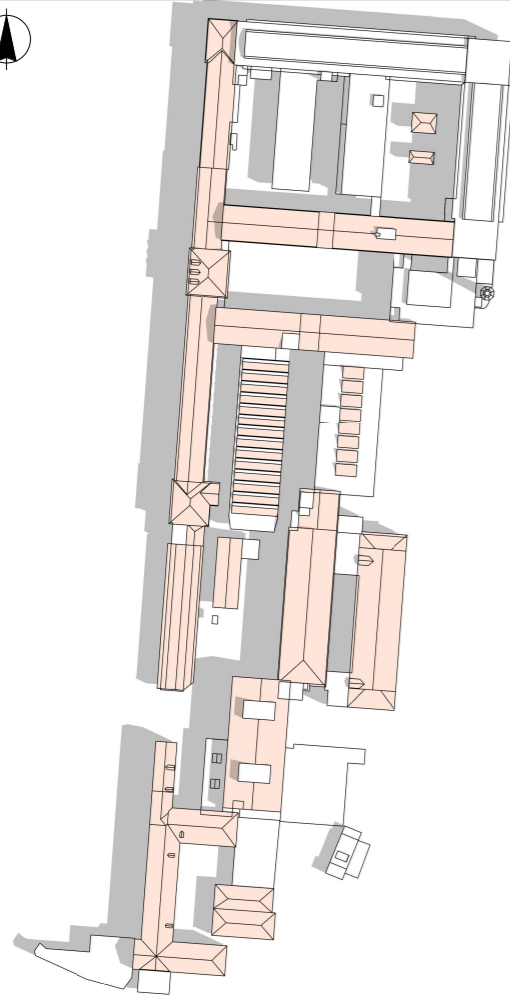




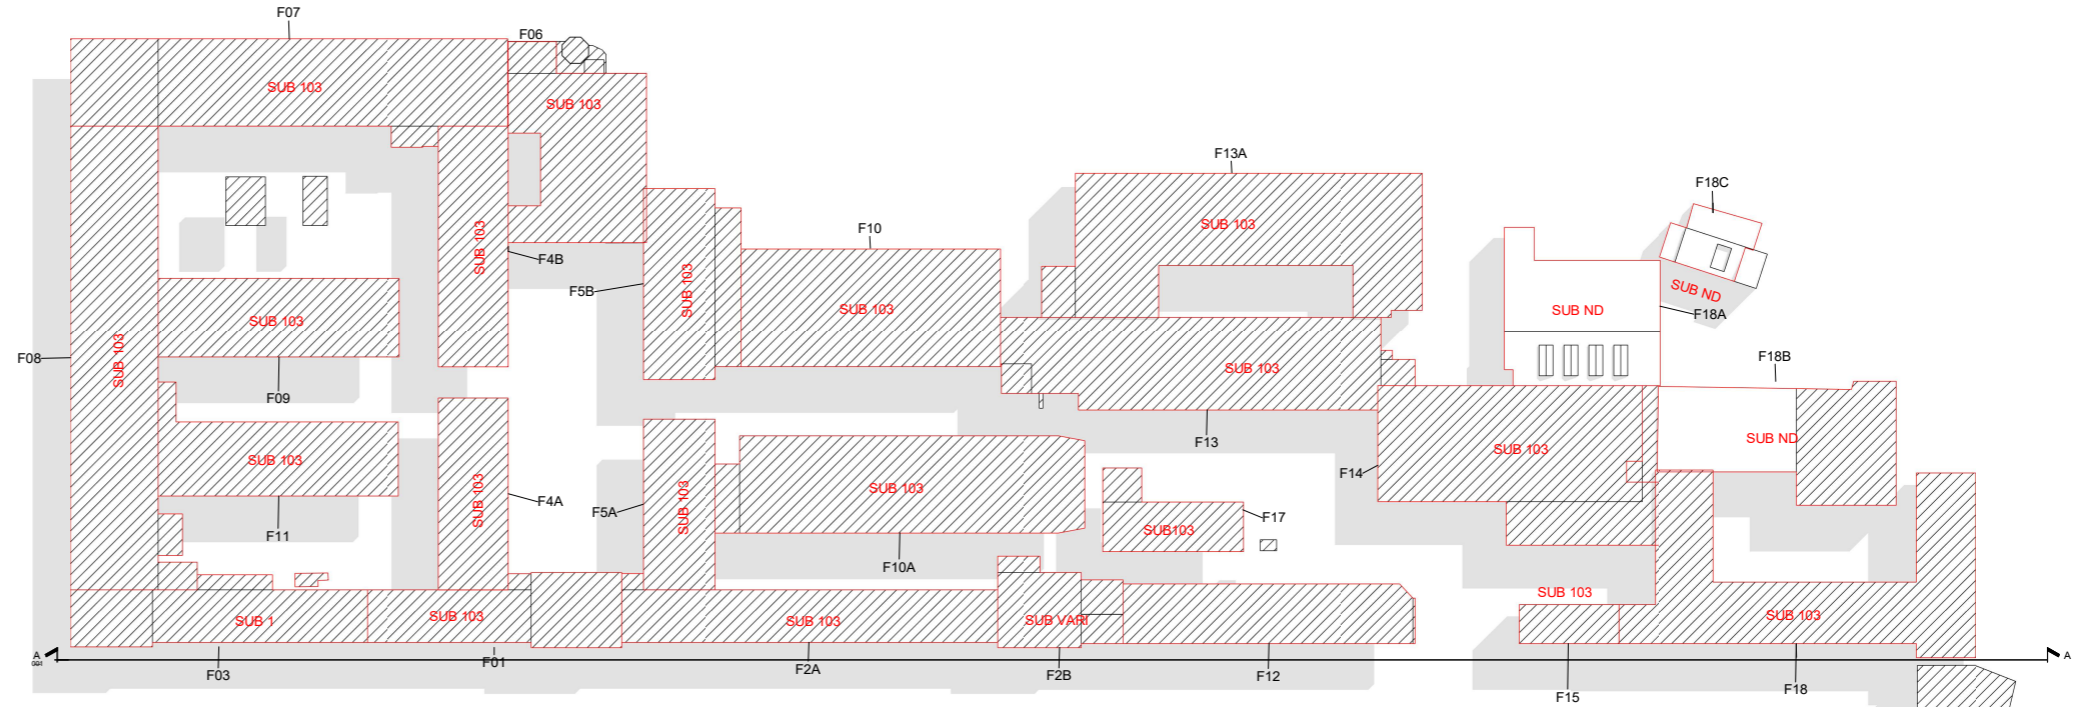


### QUADRO D'UNIONE PIANO TERRENO

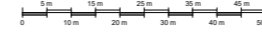

### PLANIMETRIA GENERALE

Collegamento RVT: Nome file	Edificio	Famiglia	Area complessiva pavimento	Volume complessivo	Affidabilità
TOD0053-ADM-TO0723024-ZZ-M3-A-S00001	F01	F01_INV	2628.38 m²	10102.04 m³	4
TOD0053-ADM-TO0723025-ZZ-M3-A-S00001	F2A	F2A_INV	2541.87 m²	11812.96 m³	3
TOD0053-ADM-TO0723003-ZZ-M3-A-S00001	F2B	F02B_INV	1217.34 m²	4862.13 m³	2
TOD0053-ADM-TO0723004-ZZ-M3-A-S00001	F03	F03_INV	2095.39 m²	9796.92 m³	4
TOD0053-ADM-TO0723022-ZZ-M3-A-S00001	F4A	F4A_INV	1691.57 m²	10500.78 m³	4
TOD0053-ADM-TO0723005-ZZ-M3-A-S00001	F4B	F4B_INV	2311.80 m²	14533.13 m³	4
TOD0053-ADM-TO0723023-ZZ-M3-A-S00001	F5A	F5A_INV	1042.84 m²	9625.15 m³	3
TOD0053-ADM-TO0723006-ZZ-M3-A-S00001	F5B	F5B_INV	1644.90 m²	14509.29 m³	3
TOD0053-ADM-TO0723007-ZZ-M3-A-S00001	F06	F06_INV	3561.48 m²	15120.42 m³	3
TOD0053-ADM-TO0723007-ZZ-M3-A-S00001	F06	F06_PER	140.47 m²	140.47 m³	2
TOD0053-ADM-TO0723007-ZZ-M3-A-S00001	F06	F06_CIM	649.02 m²	649.02 m³	2
TOD0053-ADM-TO0723008-ZZ-M3-A-S00001	F07	F07_INV	5049.44 m²	32716.13 m³	4
TOD0053-ADM-TO0723008-ZZ-M3-A-S00001	F07	F07_PER_01	440.61 m²	440.61 m³	2
TOD0053-ADM-TO0723008-ZZ-M3-A-S00001	F07	F07_PER_02	197.23 m²	197.23 m³	2
TOD0053-ADM-TO0723009-ZZ-M3-A-S00001	F08	F08_INV	5496.55 m²	43307.40 m³	4
TOD0053-ADM-TO0723010-ZZ-M3-A-S00001	F09	F09_INV	2547.82 m²	14370.72 m³	4
TOD0053-ADM-TO0723011-ZZ-M3-A-S00001	F10	F10_INV	2587.19 m²	15594.56 m³	3
TOD0053-ADM-TO0723012-ZZ-M3-A-S00001	F10A	F10A_INV	1482.72 m²	9003.79 m³	3
TOD0053-ADM-TO0723013-ZZ-M3-A-S00001	F11	F11_INV	783.83 m²	4702.99 m³	4
TOD0053-ADM-TO0723014-ZZ-M3-A-S00001	F12	F12_INV	734.29 m²	3634.24 m³	3
TOD0053-ADM-TO0723015-ZZ-M3-A-S00001	F13	F13_INV	5985.00 m²	32876.94 m³	3
TOD0053-ADM-TO0723016-ZZ-M3-A-S00001	F13A	F13A_INV	6982.91 m²	29255.83 m³	3
TOD0053-ADM-TO0723017-ZZ-M3-A-S00001	F14	F14_INV	4258.56 m²	25471.56 m³	2
TOD0053-ADM-TO0723002-ZZ-M3-A-S00001	F15	F15_INV	658.76 m²	3114.79 m³	4
TOD0053-ADM-TO0723018-ZZ-M3-A-S00001	F17	F17_INV	350.39 m²	1870.25 m³	3
TOD0053-ADM-TO0723018-ZZ-M3-A-S00001	F17	F17_PER	22.45 m²	22.45 m³	2
TOD0053-ADM-TO0723001-ZZ-M3-A-S00001	F18	F18_INV	5928.08 m²	28862.66 m³	4
TOD0053-ADM-TO0723001-ZZ-M3-A-S00001	F18	F18_PER	2739.67 m²	2739.67 m³	3
TOD0053-ADM-TO0723001-ZZ-M3-A-S00001	F18	F18_PER_02	370.50 m²	370.50 m³	3
TOD0053-ADM-TO0723019-ZZ-M3-A-S00001	F18A	F18A_INV	869.76 m²	4588.23 m³	2
TOD0053-ADM-TO0723020-ZZ-M3-A-S00001	F18B	F18B_INV	1000.86 m²	8327.73 m³	3
TOD0053-ADM-TO0723021-ZZ-M3-A-S00001	F18C	F18C_INV	233.25 m²	1290.24 m³	3
Totale generale: 32			63684.97 m²		

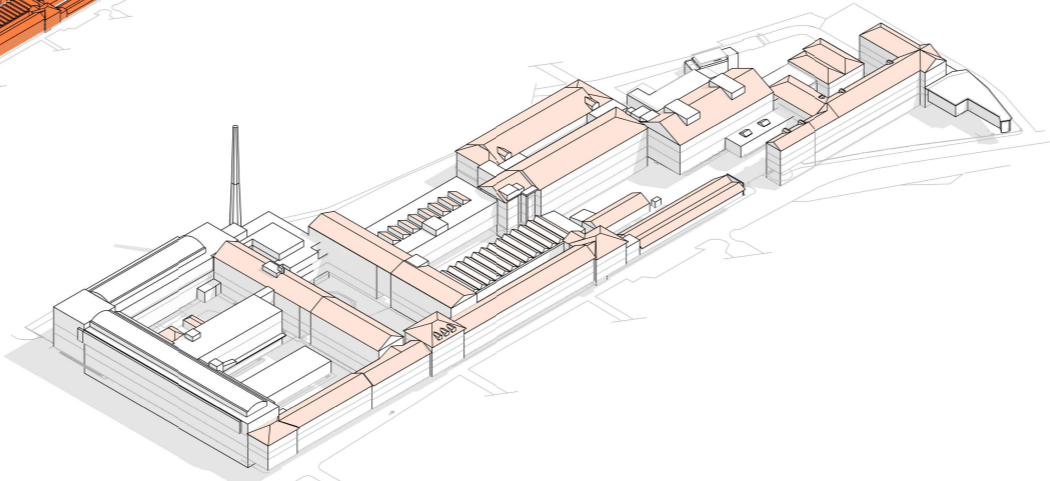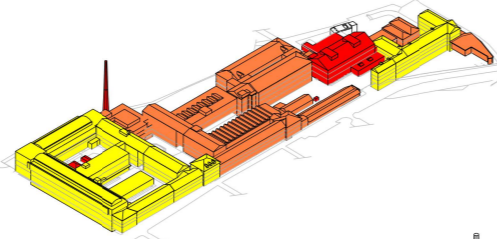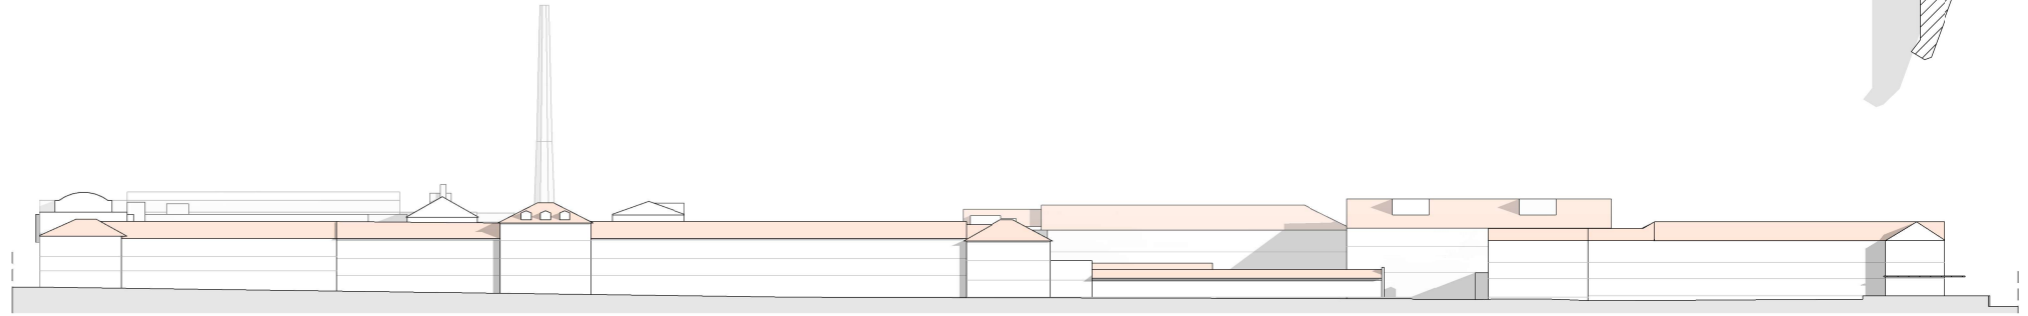

Regione	Provincia	Comune	Foglio	Particelle	Sub	Collegamento RVT: Nome file	Nome	Area
PIEMONTE	TO	TORINO	1143	120	103	TOD0053-ADM-TO0723018-ZZ-M3-A-S00001	SUB 103	350.39 m²
SUB 103: 1								350.39 m²
PIEMONTE	TO	TORINO	1143	120	1	TOD0053-ADM-TO0723004-ZZ-M3-A-S00001	SUB 1	741.15 m²
SUB 1: 1								741.15 m²
PIEMONTE	TO	TORINO	1143	120	103	TOD0053-ADM-TO0723001-ZZ-M3-A-S00001	SUB 103	1482.02 m²
PIEMONTE	TO	TORINO	1143	120	103	TOD0053-ADM-TO0723002-ZZ-M3-A-S00001	SUB 103	164.69 m²
PIEMONTE	TO	TORINO	1143	120	103	TOD0053-ADM-TO0723005-ZZ-M3-A-S00001	SUB 103	709.54 m²
PIEMONTE	TO	TORINO	1143	120	103	TOD0053-ADM-TO0723006-ZZ-M3-A-S00001	SUB 103	762.03 m²
PIEMONTE	TO	TORINO	1143	120	103	TOD0053-ADM-TO0723007-ZZ-M3-A-S00001	SUB 103	948.83 m²
PIEMONTE	TO	TORINO	1143	120	103	TOD0053-ADM-TO0723008-ZZ-M3-A-S00001	SUB 103	1656.37 m²
PIEMONTE	TO	TORINO	1143	120	103	TOD0053-ADM-TO0723009-ZZ-M3-A-S00001	SUB 103	1808.71 m²
PIEMONTE	TO	TORINO	1143	120	103	TOD0053-ADM-TO0723010-ZZ-M3-A-S00001	SUB 103	813.59 m²
PIEMONTE	TO	TORINO	1143	120	103	TOD0053-ADM-TO0723011-ZZ-M3-A-S00001	SUB 103	1293.80 m²
PIEMONTE	TO	TORINO	1143	120	103	TOD0053-ADM-TO0723012-ZZ-M3-A-S00001	SUB 103	1482.72 m²
PIEMONTE	TO	TORINO	1143	120	103	TOD0053-ADM-TO0723013-ZZ-M3-A-S00001	SUB 103	783.83 m²
PIEMONTE	TO	TORINO	1143	120	103	TOD0053-ADM-TO0723014-ZZ-M3-A-S00001	SUB 103	783.83 m²
PIEMONTE	TO	TORINO	1143	120	103	TOD0053-ADM-TO0723015-ZZ-M3-A-S00001	SUB 103	734.29 m²
PIEMONTE	TO	TORINO	1143	120	103	TOD0053-ADM-TO0723016-ZZ-M3-A-S00001	SUB 103	1494.53 m²
PIEMONTE	TO	TORINO	1143	120	103	TOD0053-ADM-TO0723017-ZZ-M3-A-S00001	SUB 103	1745.73 m²
PIEMONTE	TO	TORINO	1143	120	103	TOD0053-ADM-TO0723018-ZZ-M3-A-S00001	SUB 103	1570.47 m²
PIEMONTE	TO	TORINO	1143	120	103	TOD0053-ADM-TO0723022-ZZ-M3-A-S00001	SUB 103	563.86 m²
PIEMONTE	TO	TORINO	1143	120	103	TOD0053-ADM-TO0723023-ZZ-M3-A-S00001	SUB 103	521.42 m²
PIEMONTE	TO	TORINO	1143	120	103	TOD0053-ADM-TO0723024-ZZ-M3-A-S00001	SUB 103	668.81 m²
PIEMONTE	TO	TORINO	1143	120	103	TOD0053-ADM-TO0723025-ZZ-M3-A-S00001	SUB 103	852.26 m²
SUB 103: 19								20057.29 m²
PIEMONTE	TO	TORINO	1143	120	ND	TOD0053-ADM-TO0723019-ZZ-M3-A-S00001	SUB ND	869.77 m²
PIEMONTE	TO	TORINO	1143	120	ND	TOD0053-ADM-TO0723020-ZZ-M3-A-S00001	SUB ND	1000.86 m²
PIEMONTE	TO	TORINO	1143	120	ND	TOD0053-ADM-TO0723021-ZZ-M3-A-S00001	SUB ND	198.54 m²
SUB ND: 3								2069.27 m²
PIEMONTE	TO	TORINO	1143	120	VAR1	TOD0053-ADM-TO0723003-ZZ-M3-A-S00001	SUB VARI	411.88 m²
SUB VARI: 1								411.88 m²
Totale generale: 25								23629.99 m²